



Proposed Underground Route of Feeder 15166

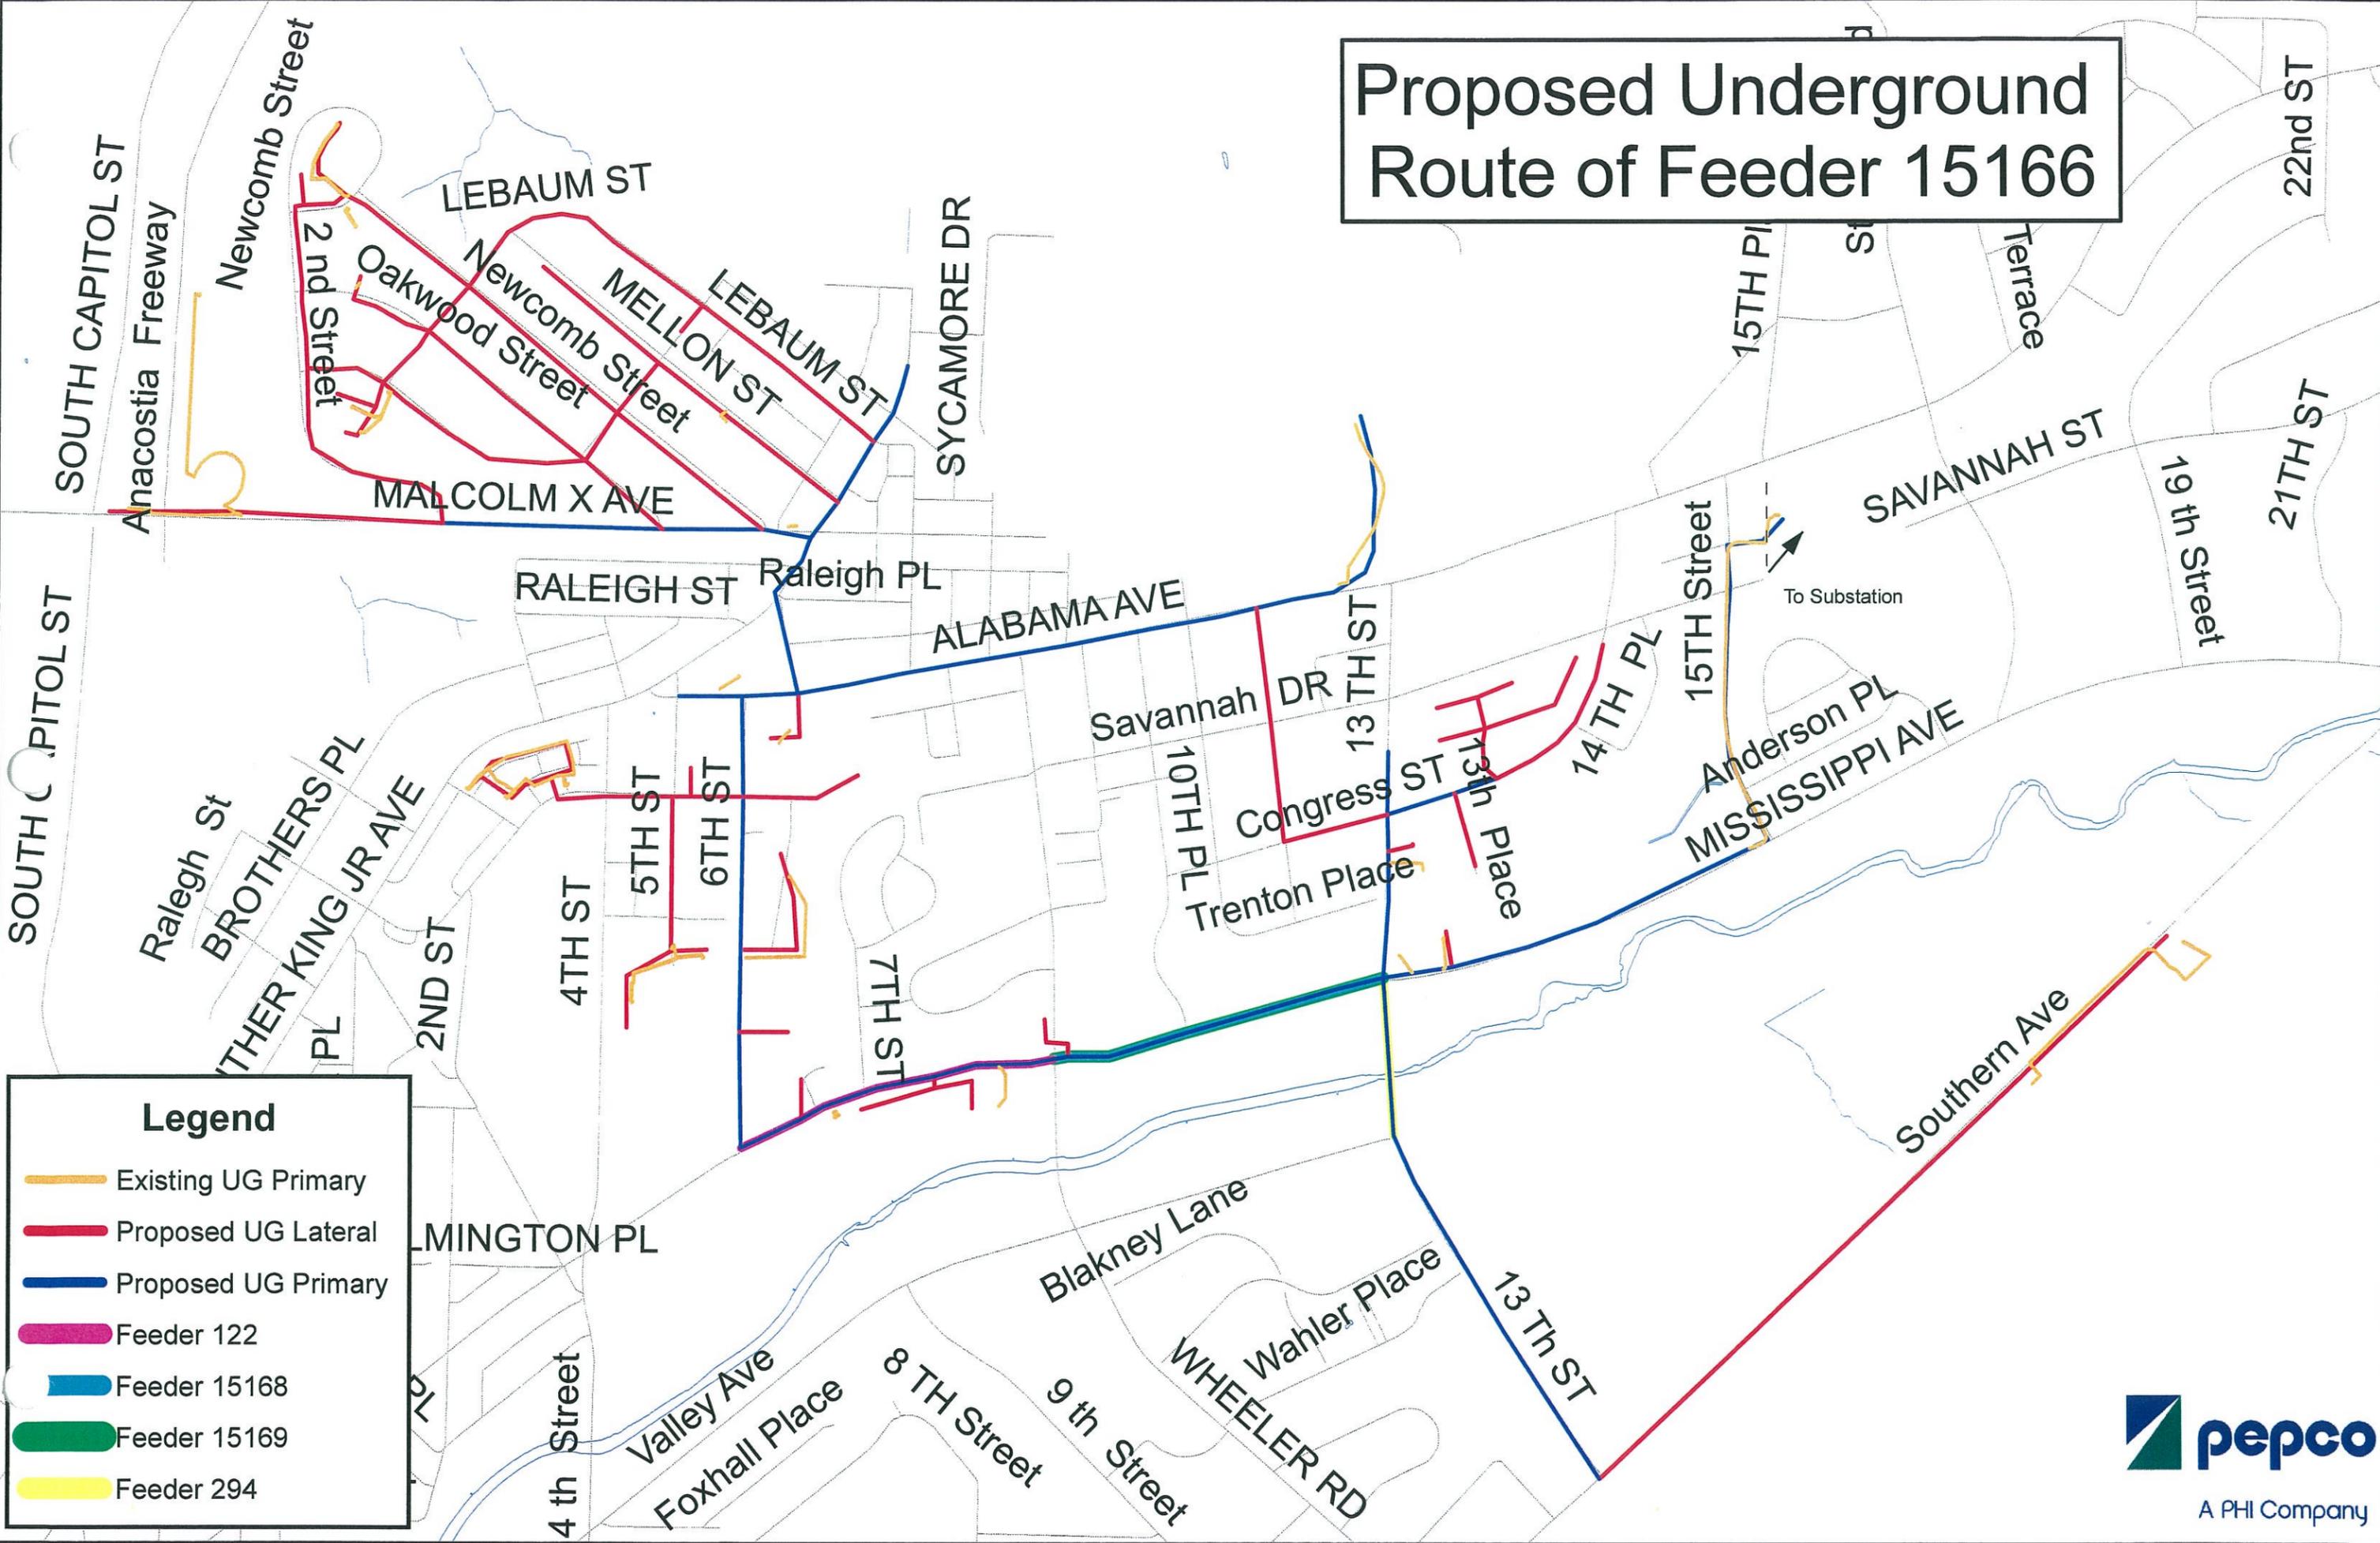

Legend

- Existing UG Primary
- Proposed UG Lateral
- Proposed UG Primary
- Feeder 122
- Feeder 15168
- Feeder 15169
- Feeder 294

Proposed Underground Route of Feeder 15166

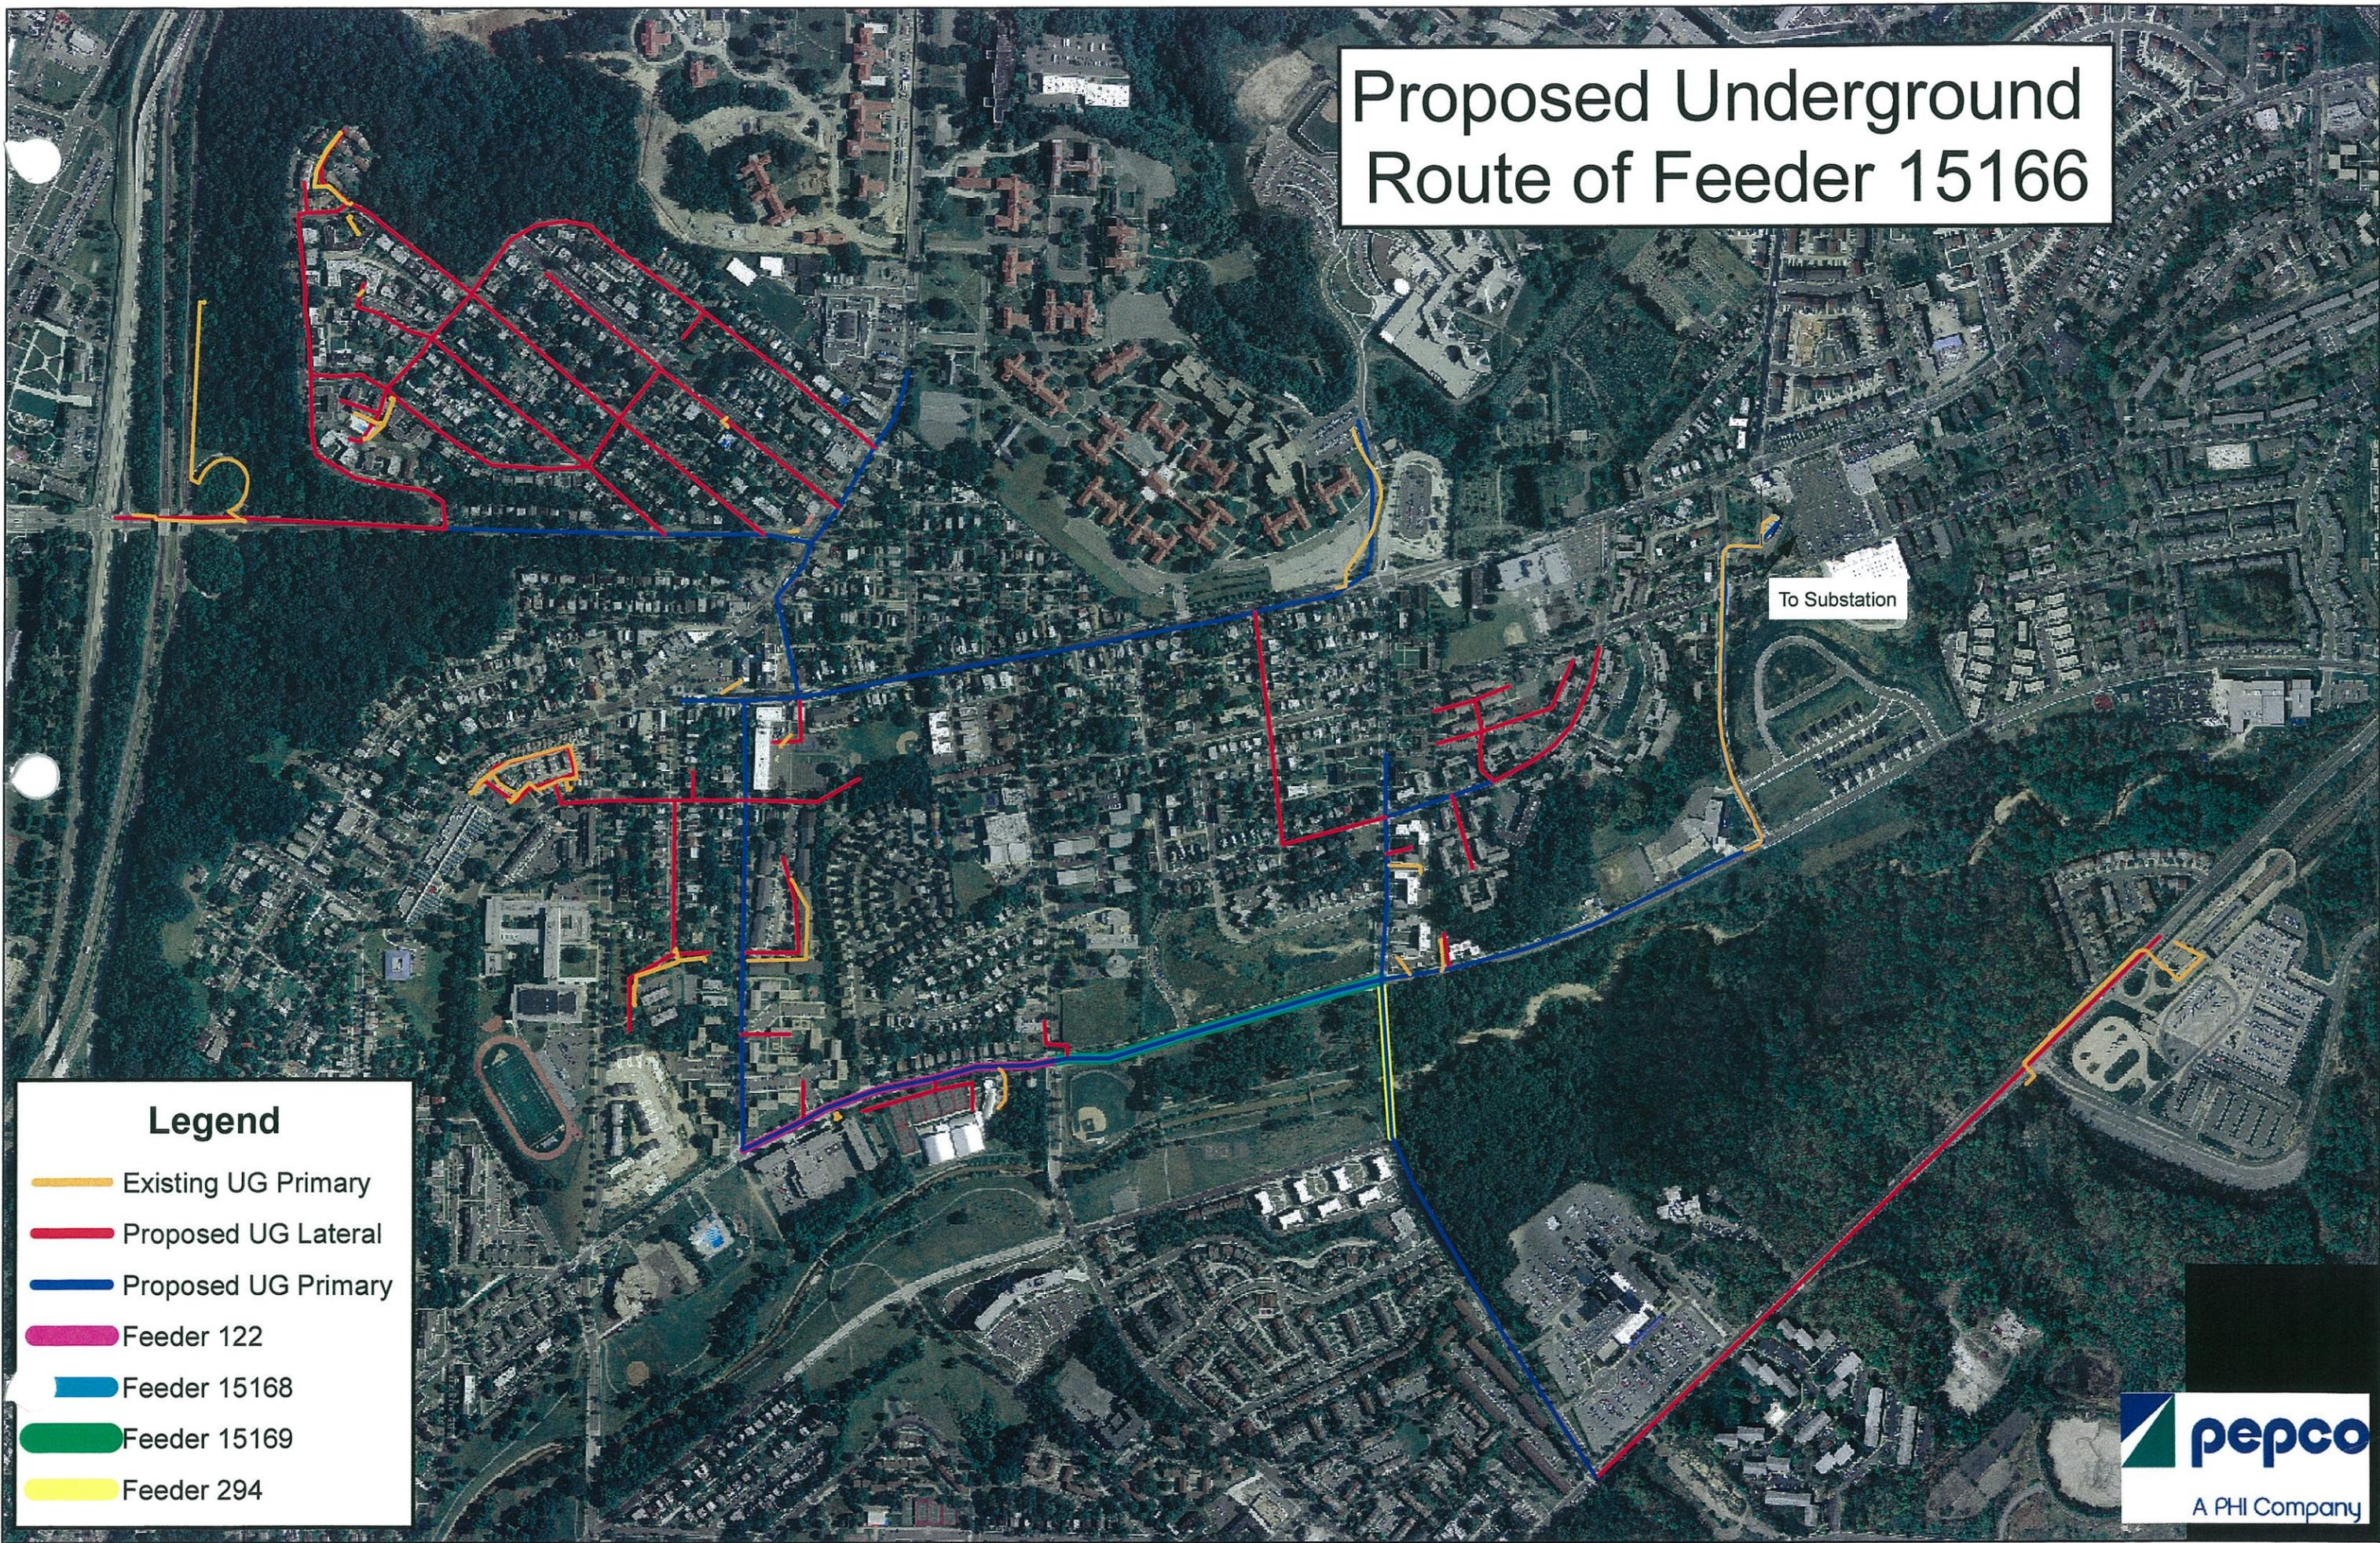

To Substation

Legend

- Existing UG Primary
- Proposed UG Lateral
- Proposed UG Primary
- Feeder 122
- Feeder 15168
- Feeder 15169
- Feeder 294